



(F)

ST. MARY'S PLACE

PROPOSED PUBLIC GARDEN AT 1 GREYFRIARS GARDEN  
DEDICATED TO MARY QUEEN OF SCOTS  
PLAN SCALE 1:100 9.9.2011

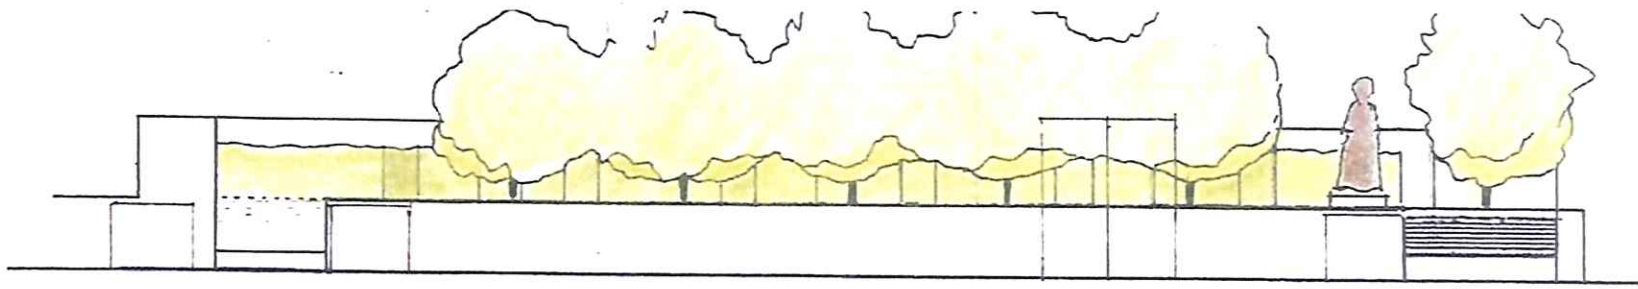


ELEVATION TO ST MARY'S PLACE

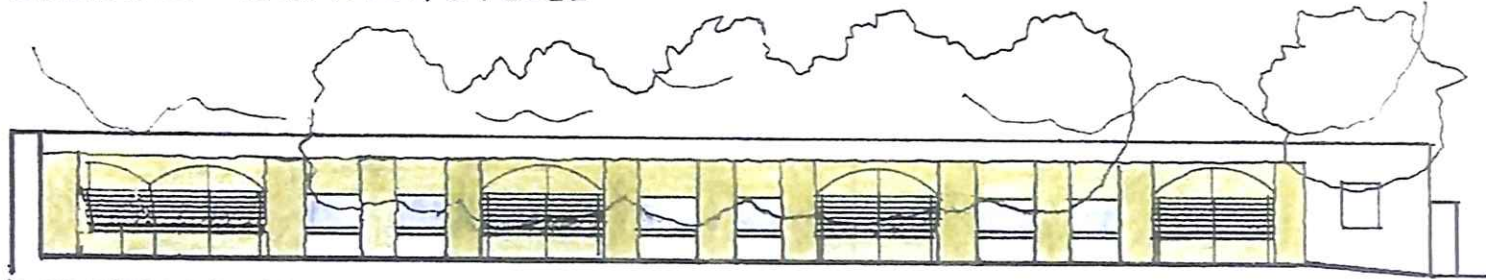

LONGTITUDINAL SECTION



ELEVATION TO GREYFRIARS GARDEN

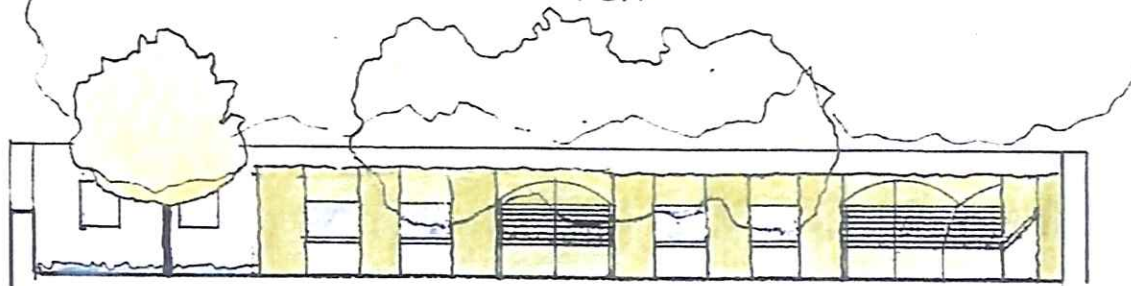

CROSS SECTION

5

PROPOSED PUBLIC GARDEN AT 1 GREYFRIARS GARDEN  
DEDICATED TO MARY QUEEN OF SCOTS

PLANS AND SECTIONS SCALE 1:100 9.9.2011