



Document 8

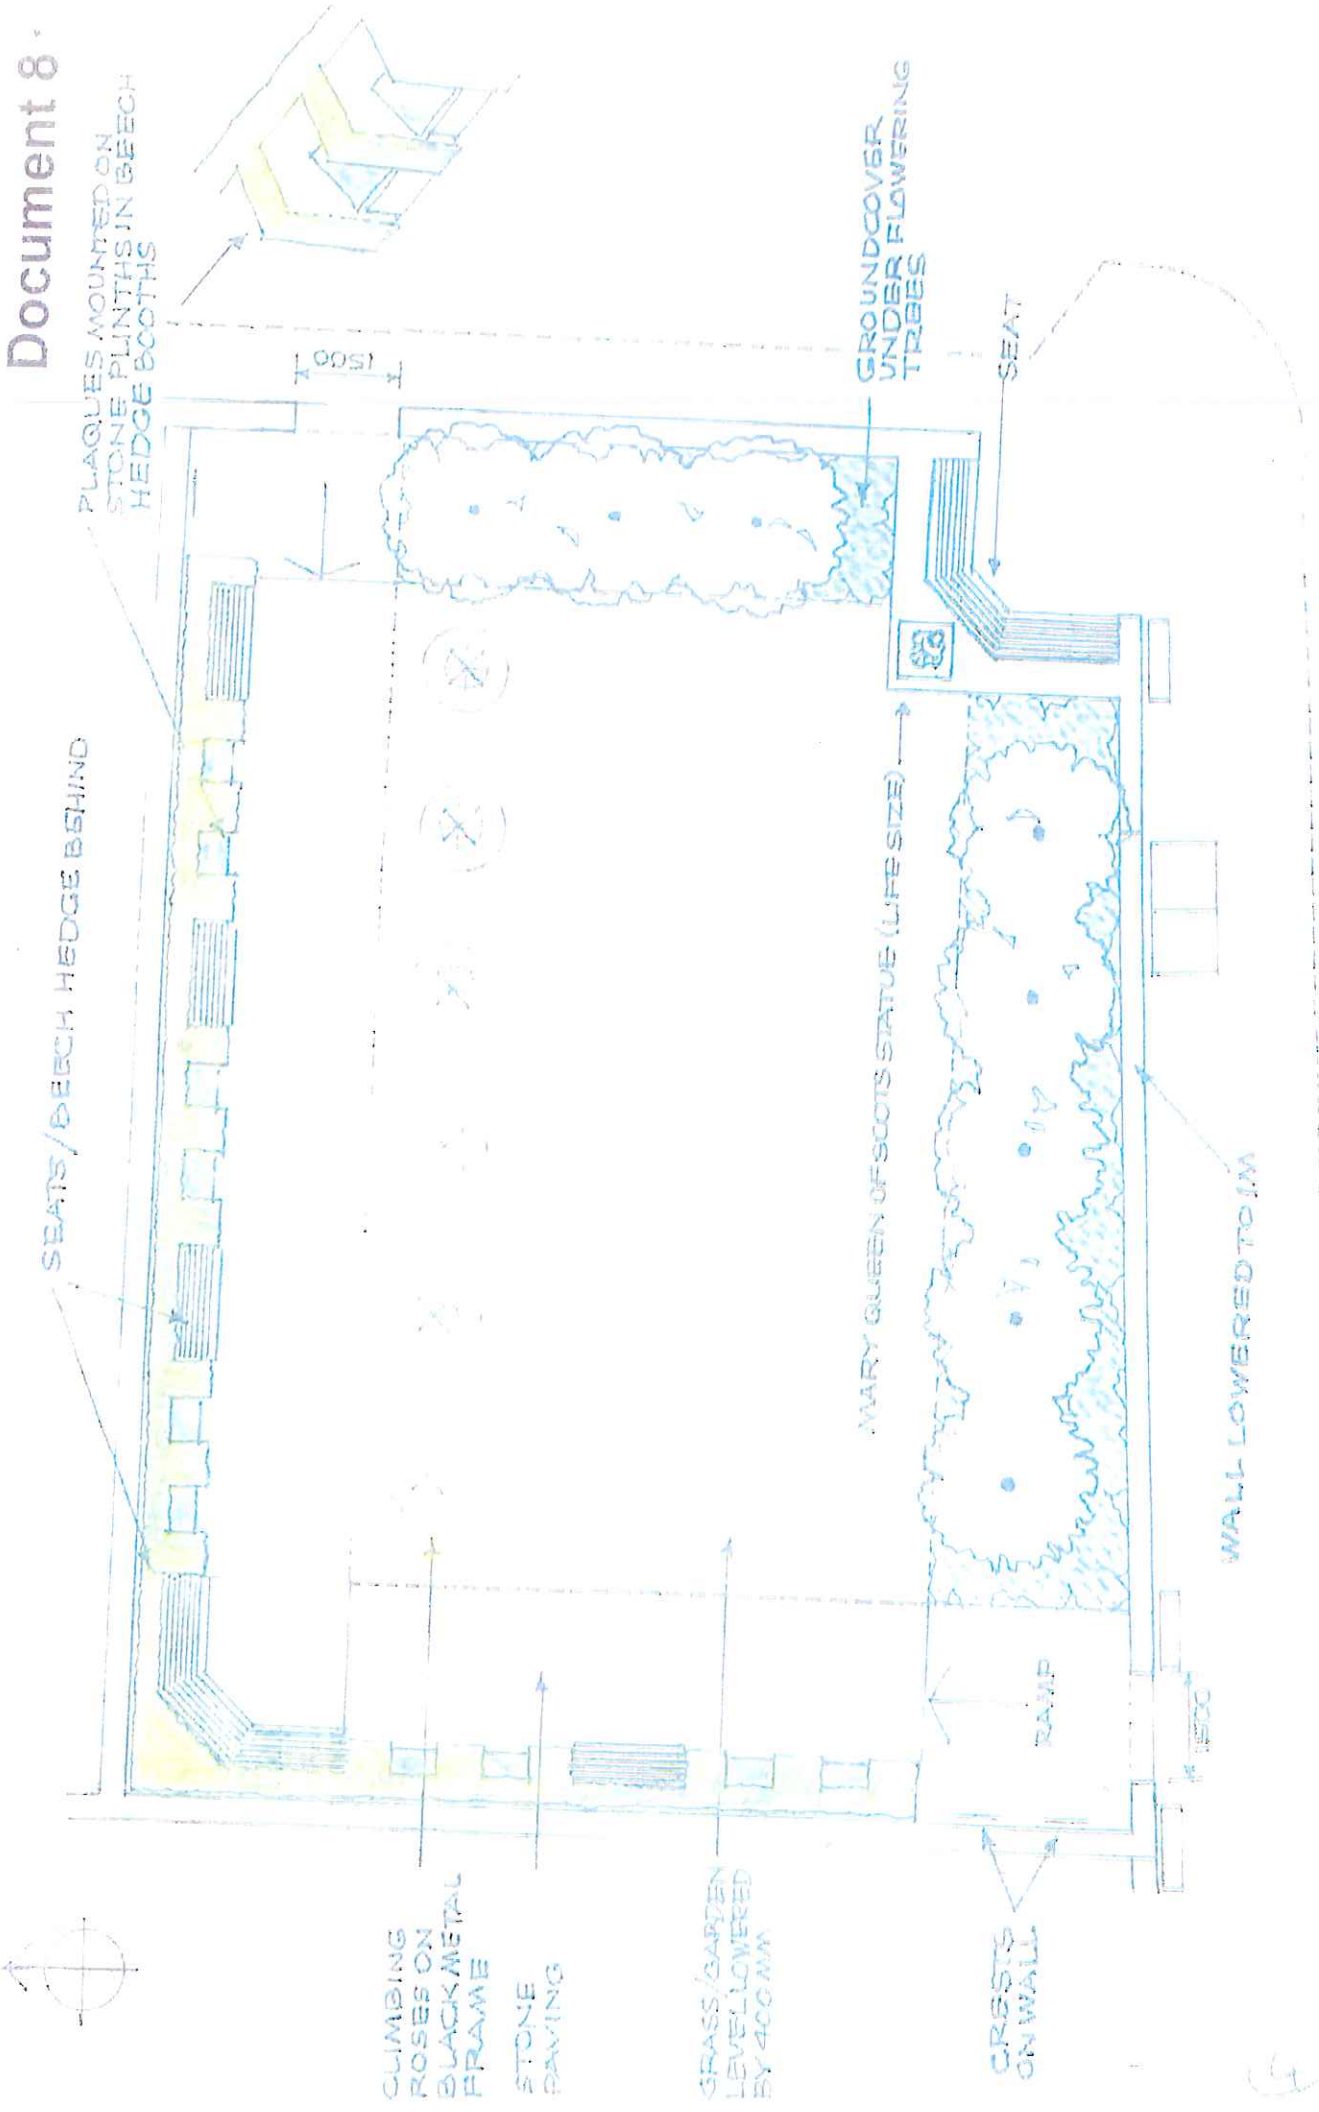


PROPOSED PUBLIC GARDEN AT GREYFRIARS GARDEN
 DEDICATED TO MARY QUEEN OF SCOTS
 PLAN SCALE 1:100 9.9.2011 D.R.S.

ST MARY'S PLACE


F

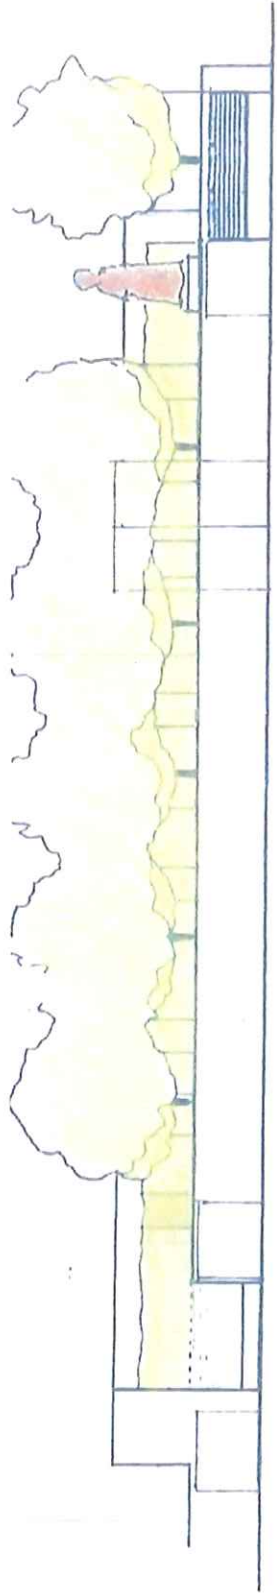


ELEVATION TO ST MARY'S PLACE

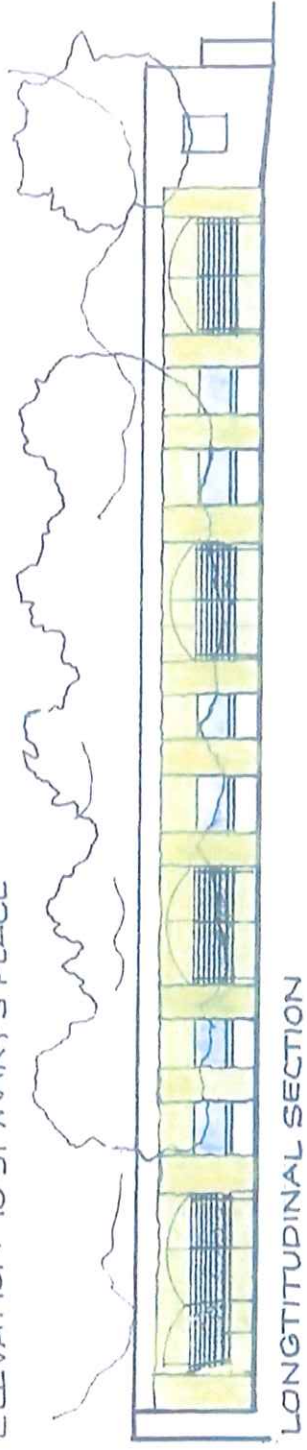

LONGITUDINAL SECTION

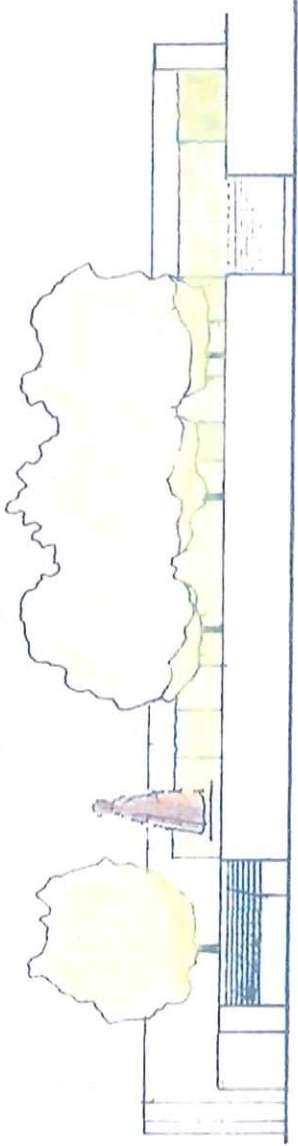

ELEVATION TO GREYFRIARS GARDEN

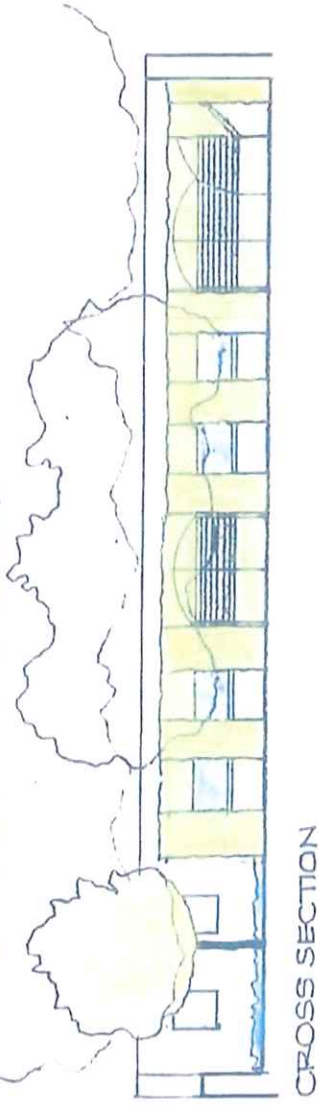

CROSS SECTION

(5)

PROPOSED PUBLIC GARDEN AT GREYFRIARS GARDEN
DEDICATED TO MARY QUEEN OF SCOTS

PLANNING AND SECTION SCALE 1:100 0.5 1.0 2.0